



7619 Rathlin Court
Charlotte, NC 28270

T 704.376.0803
F 704.405.8011

www.designjs.com


THE COLLEGE OF
WOOSTER

Master Campus Sign Plan
Sign Location Plans

March 1, 2012

3.1 SIGN LOCATION PLAN


All Sign Types

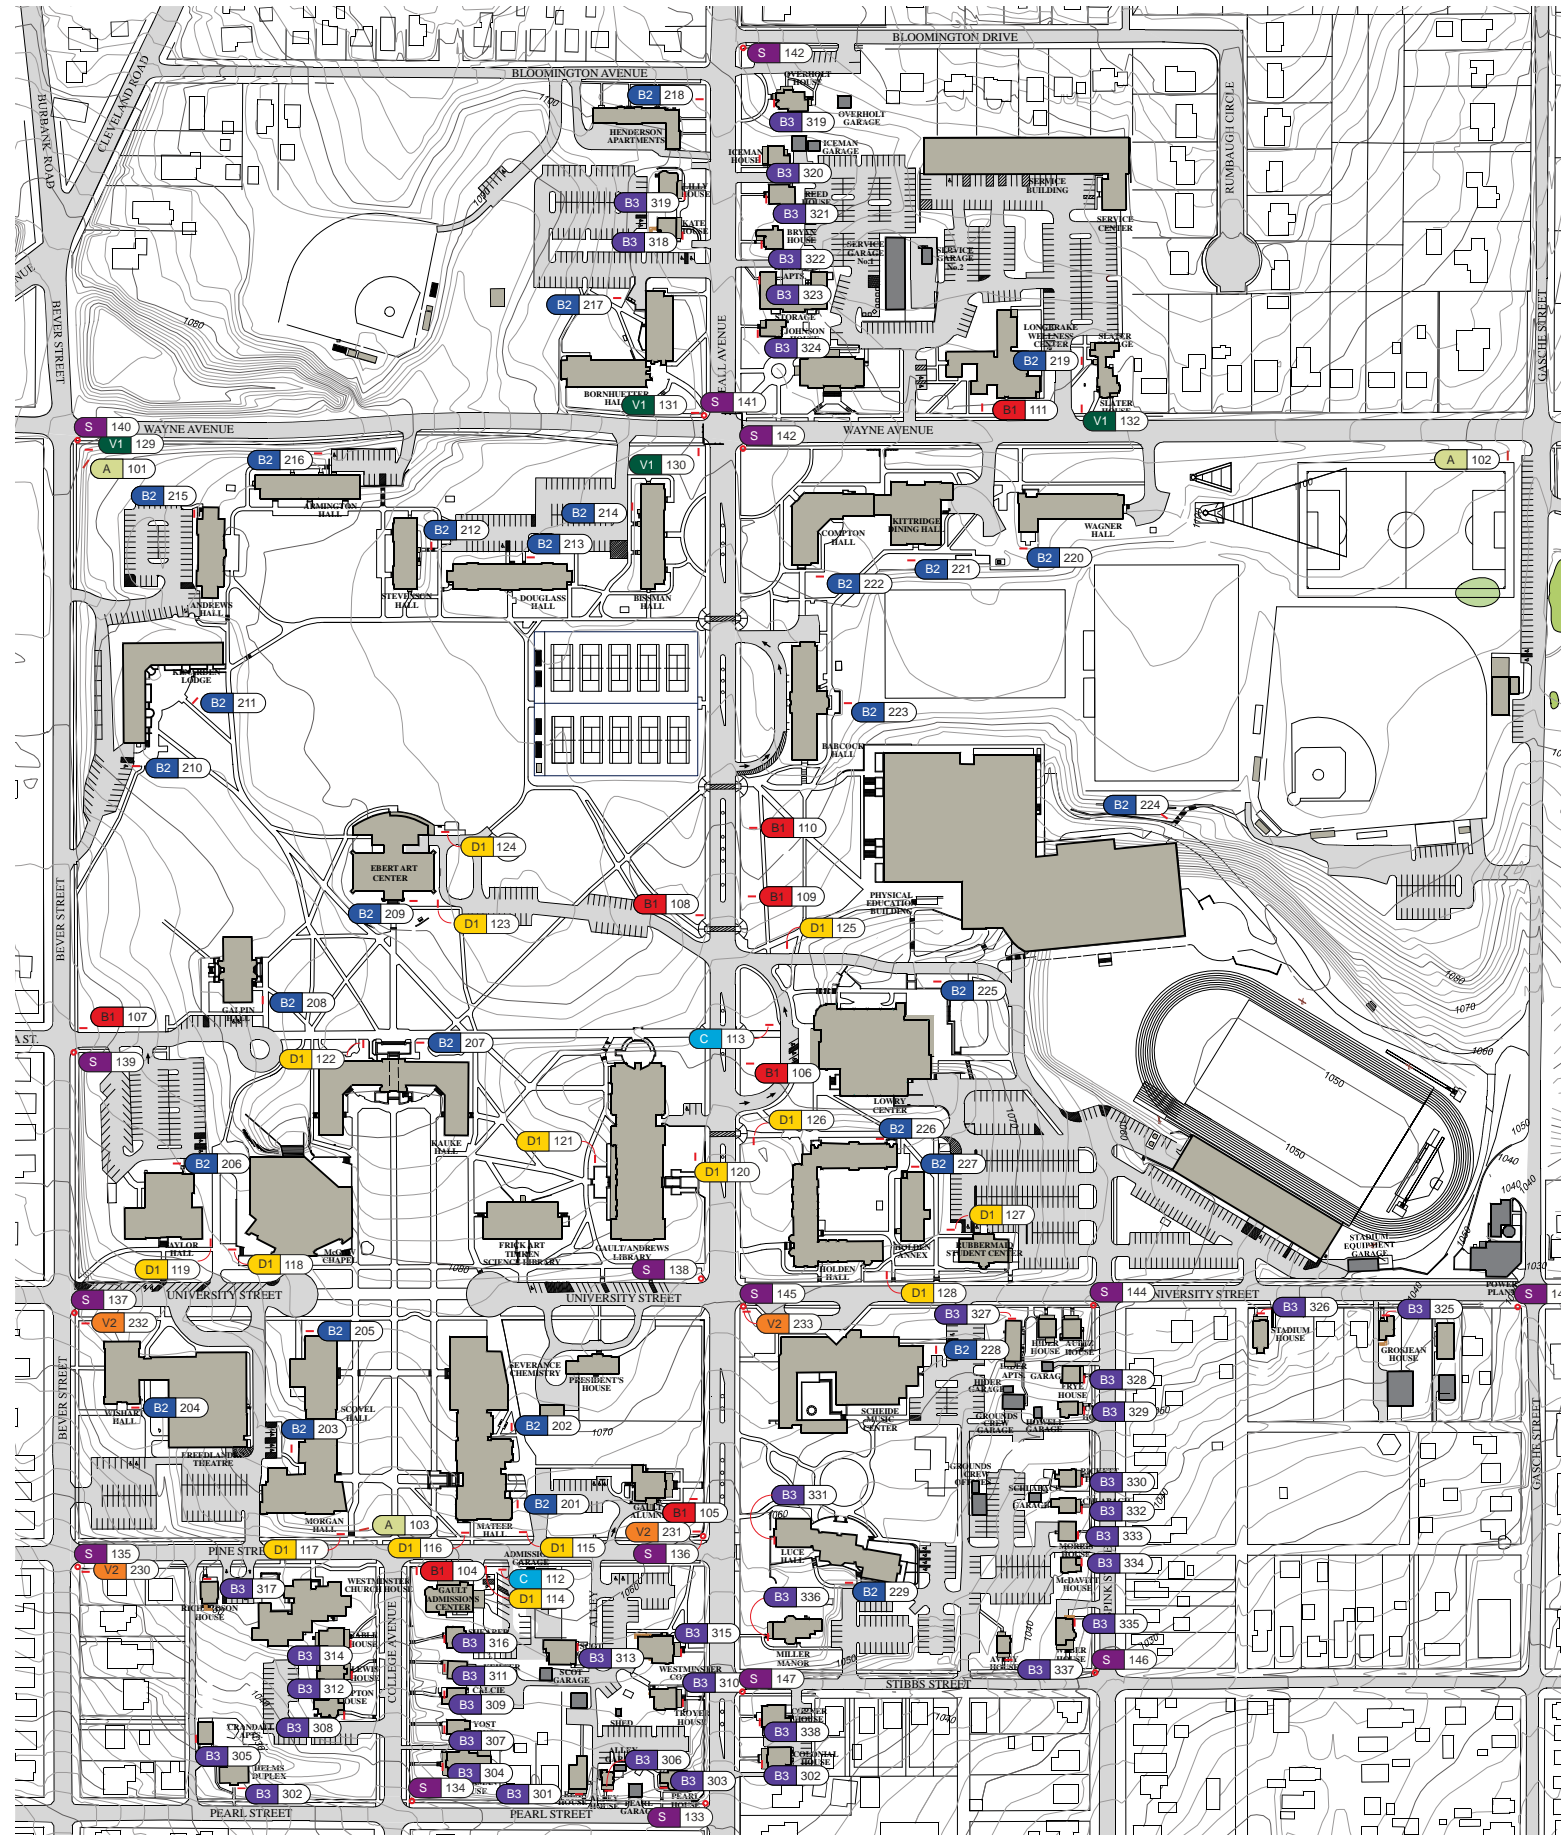

Legend

- A 100 A - Entrance/Gateway
- B1 100 B1 - Large Building Identification
- B2 200 B2 - Small Building Identification
- B3 300 B3 - Wall-mounted Building Identification
- C 100 C - Campus Map Kiosk
- D1 100 D1 - Handicapped Trailblazer
- V1 100 V1 - Large Vehicular Directional
- V2 200 V2 - Small Vehicular Directional
- S 100 S - Street Sign

SIGN TYPE SIGN LOCATION

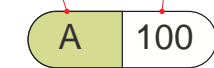


THIS DRAWING REPRESENTS DESIGN INTENT ONLY

CLIENT/PROJECT: College of Wooster Master Campus Sign Plan		PROJECT NO. COW-312
DATE:	REVISIONS:	SCALE:

3.1

SIGN LOCATION PLAN


Sign Type A - Entrance/Gateway

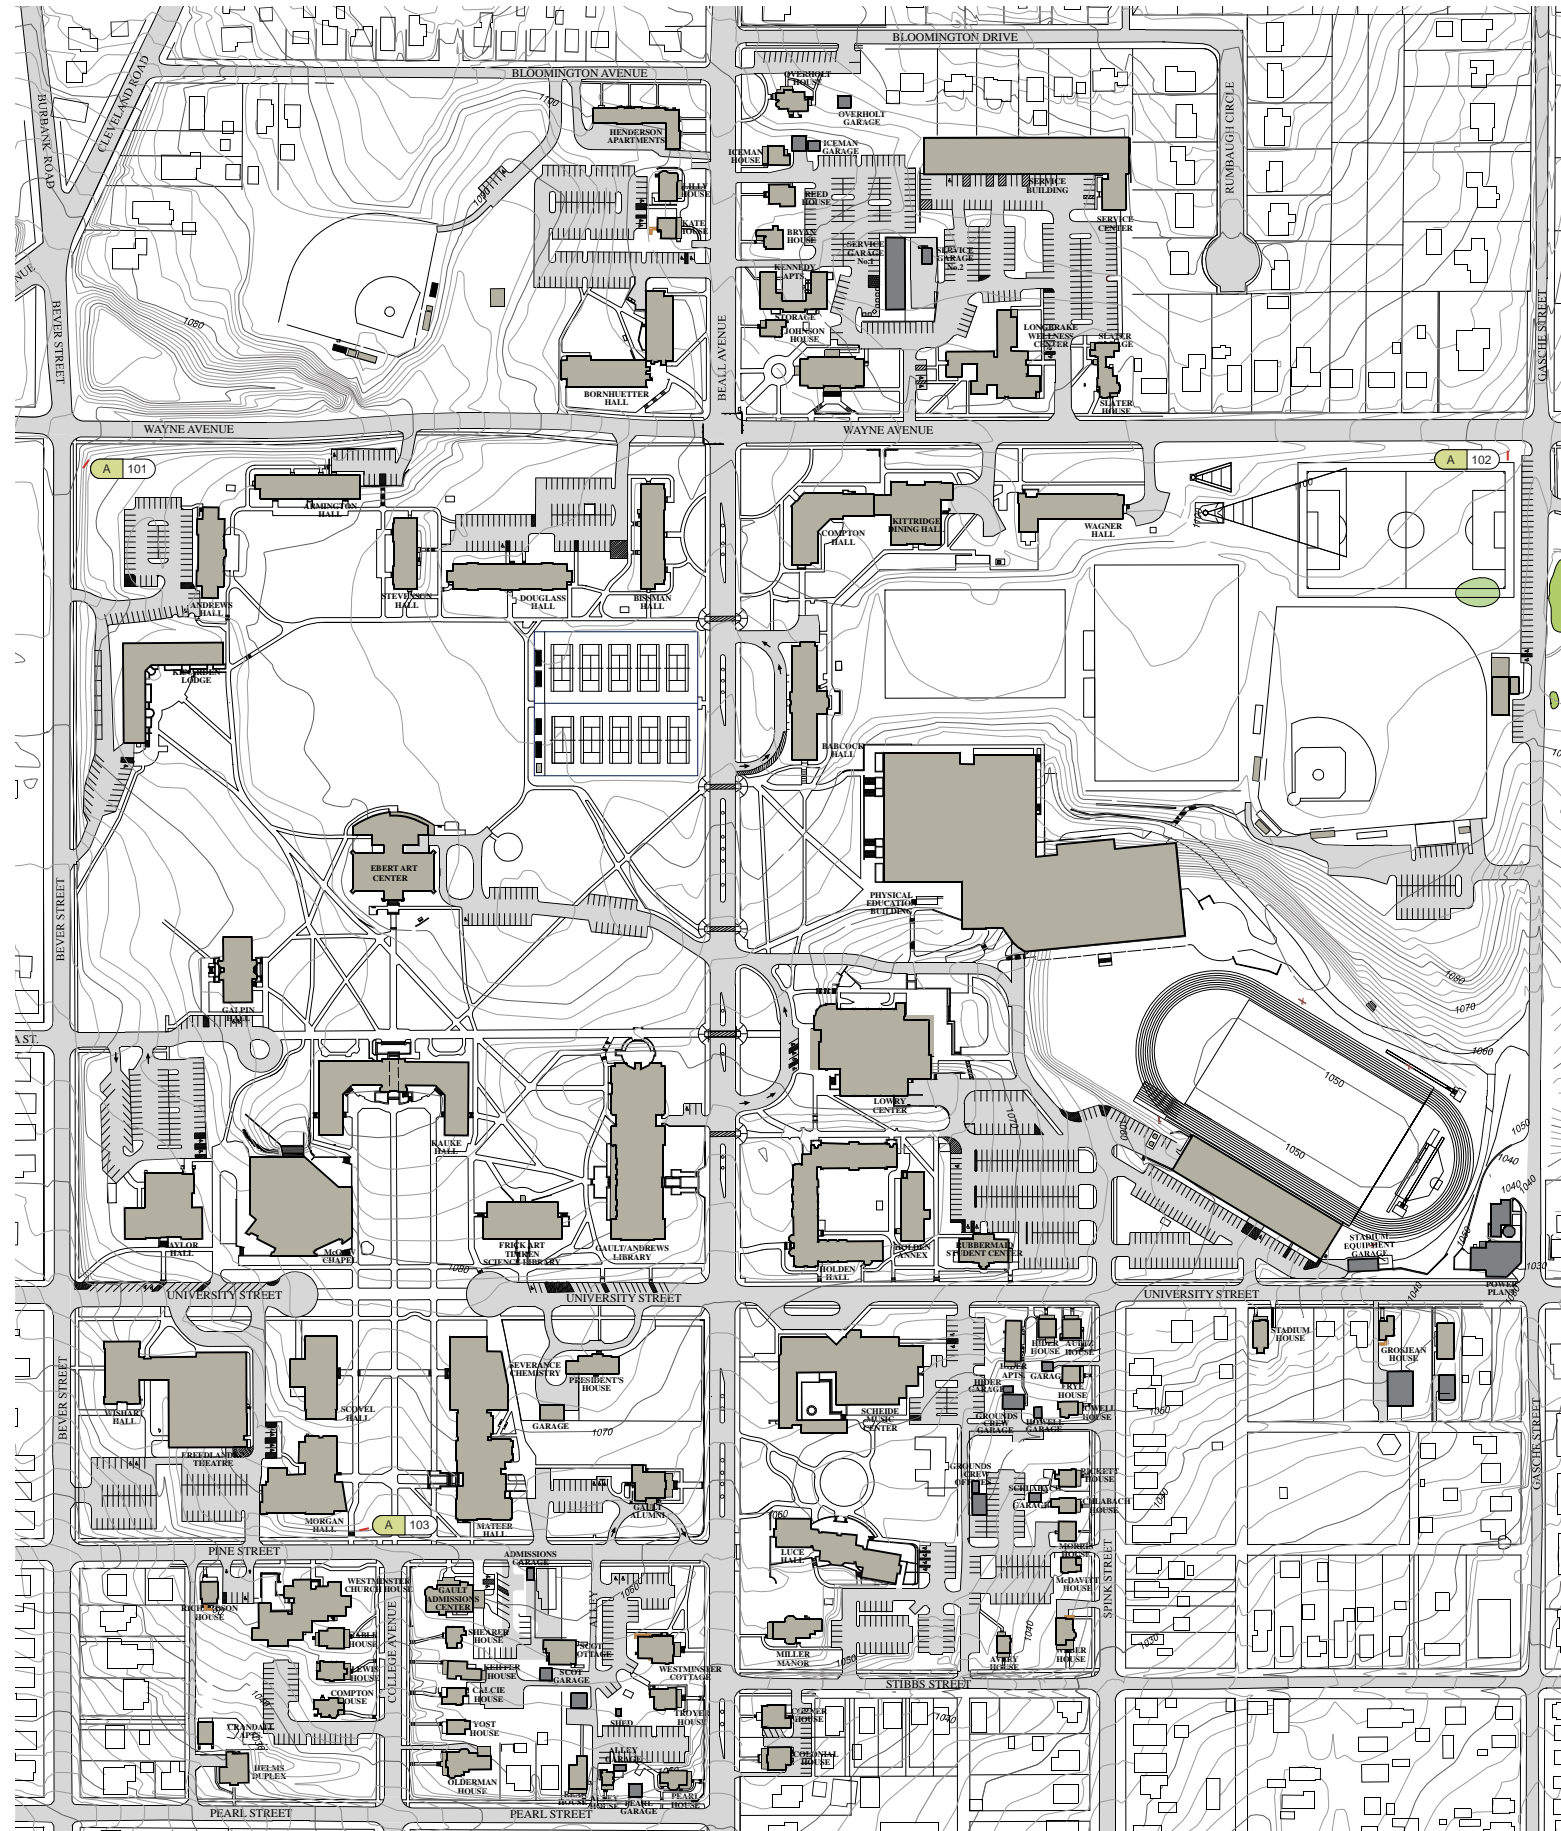

Legend

- A 100 A - Entrance/Gateway
- B1 100 B1 - Large Building Identification
- B2 200 B2 - Small Building Identification
- B3 300 B3 - Wall-mounted Building Identification
- C 100 C - Campus Map Kiosk
- D1 100 D1 - Handicapped Trailblazer
- V1 100 V1 - Large Vehicular Directional
- V2 200 V2 - Small Vehicular Directional
- S 100 S - Street Sign

SIGN TYPE SIGN LOCATION

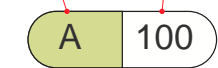


THIS DRAWING REPRESENTS DESIGN INTENT ONLY

CLIENT/PROJECT: College of Wooster Master Campus Sign Plan		PROJECT NO. COW-312
DATE:	REVISIONS:	SCALE:

3.3

SIGN LOCATION PLAN


Sign Type B - Building Identification

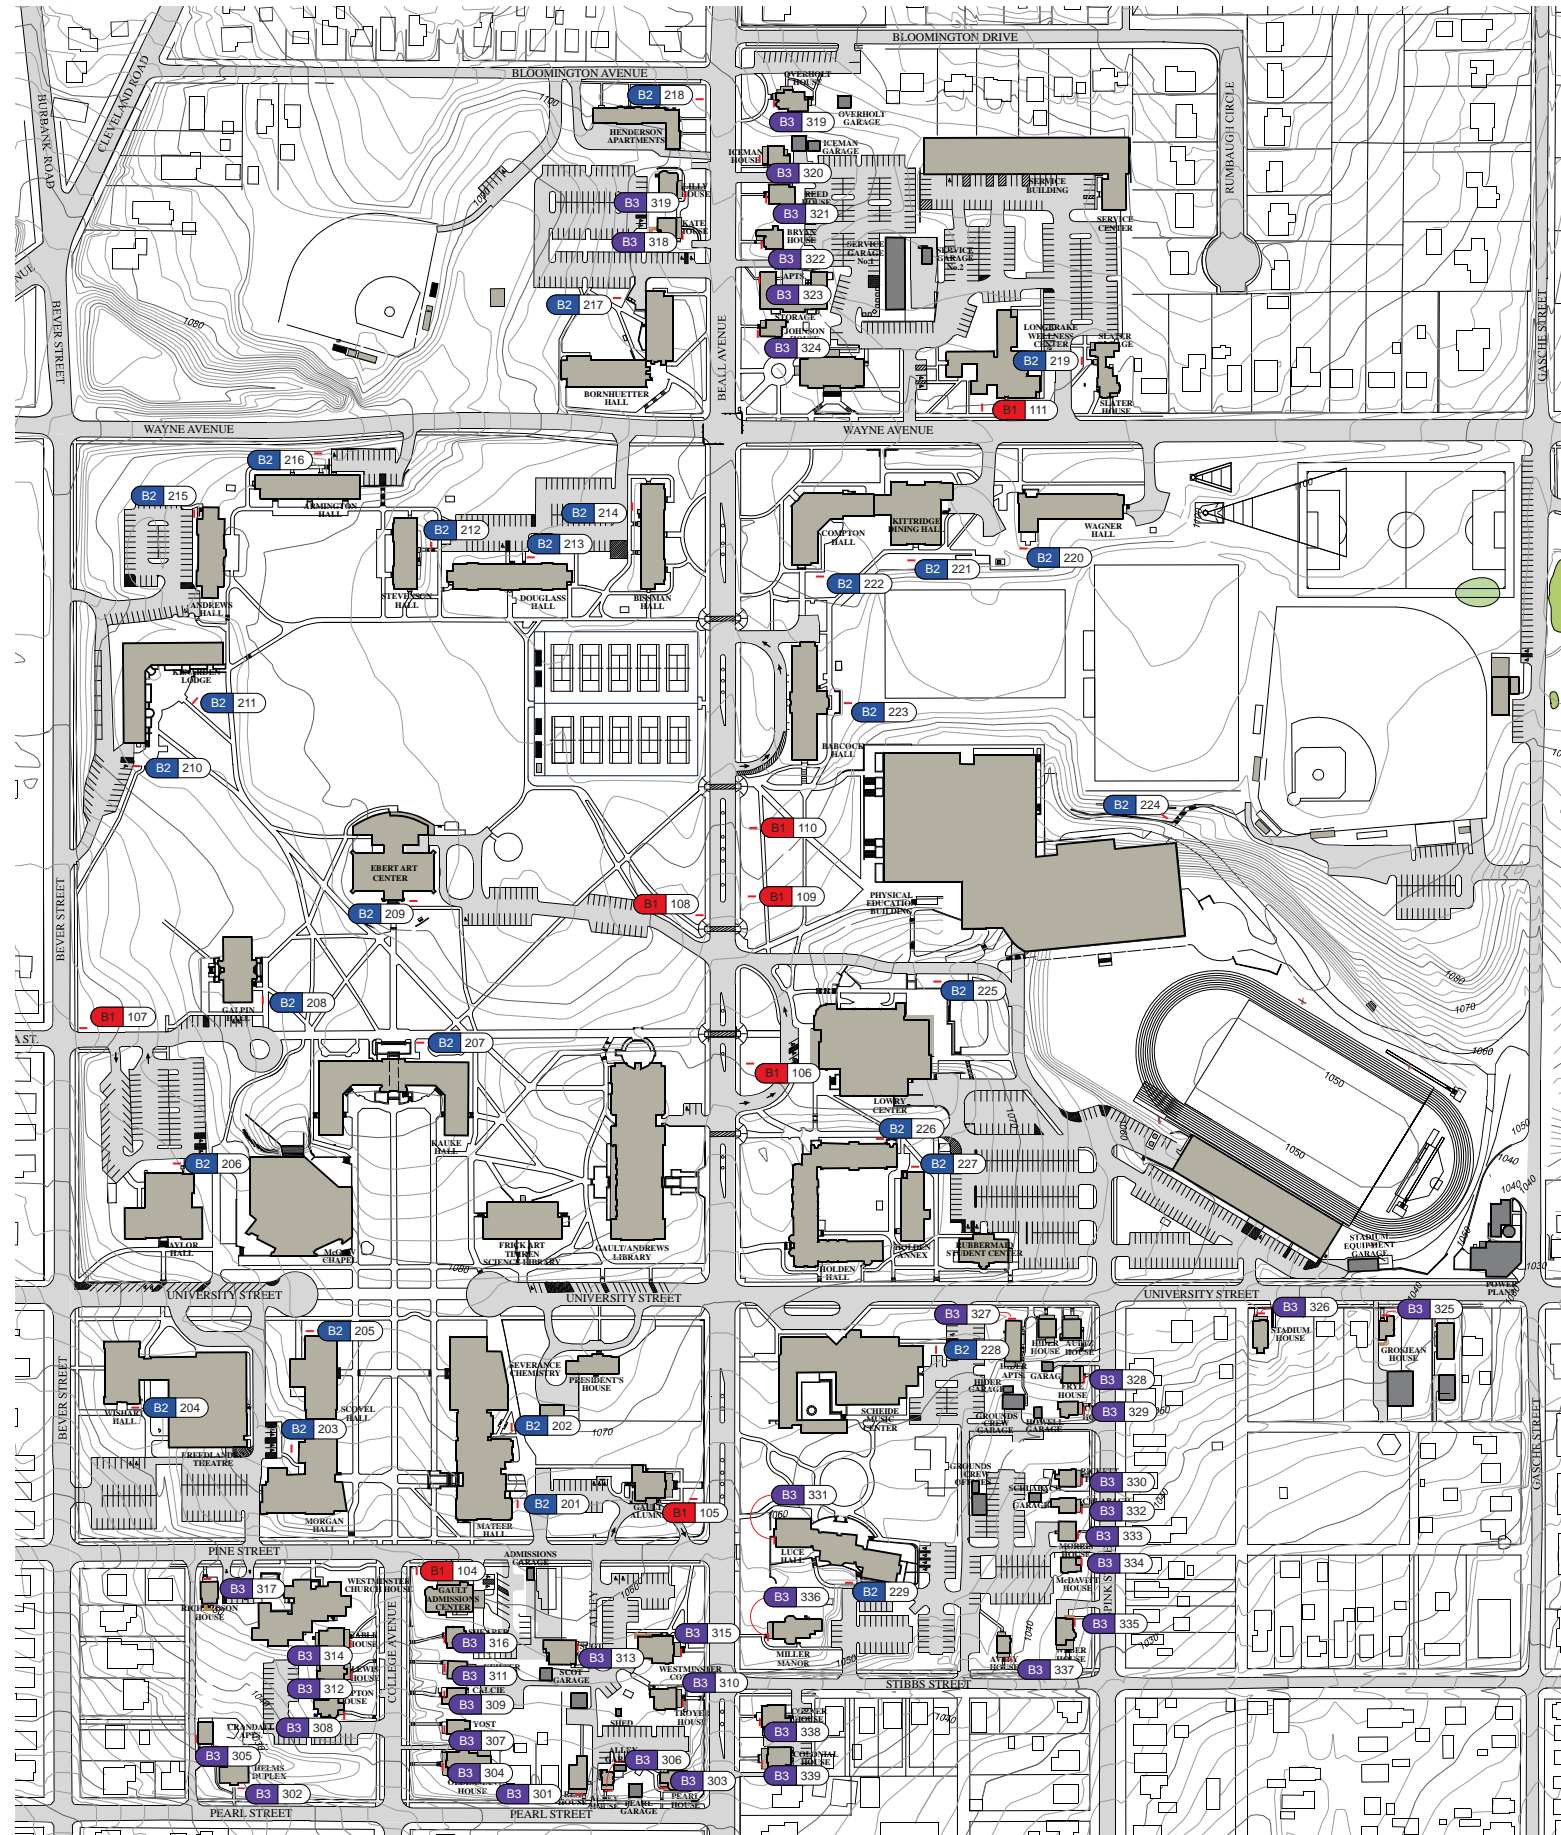

Legend

- A 100 A - Entrance/Gateway
- B1 100 B1 - Large Building Identification
- B2 200 B2 - Small Building Identification
- B3 300 B3 - Wall-mounted Building Identification
- C 100 C - Campus Map Kiosk
- D1 100 D1 - Handicapped Trailblazer
- V1 100 V1 - Large Vehicular Directional
- V2 200 V2 - Small Vehicular Directional
- S 100 S - Street Sign

SIGN TYPE SIGN LOCATION

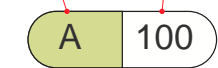


THIS DRAWING REPRESENTS DESIGN INTENT ONLY

CLIENT/PROJECT: College of Wooster Master Campus Sign Plan		PROJECT NO. COW-312
DATE:	REVISIONS:	SCALE:

3.4

SIGN LOCATION PLAN


Sign Type C - Map Kiosk

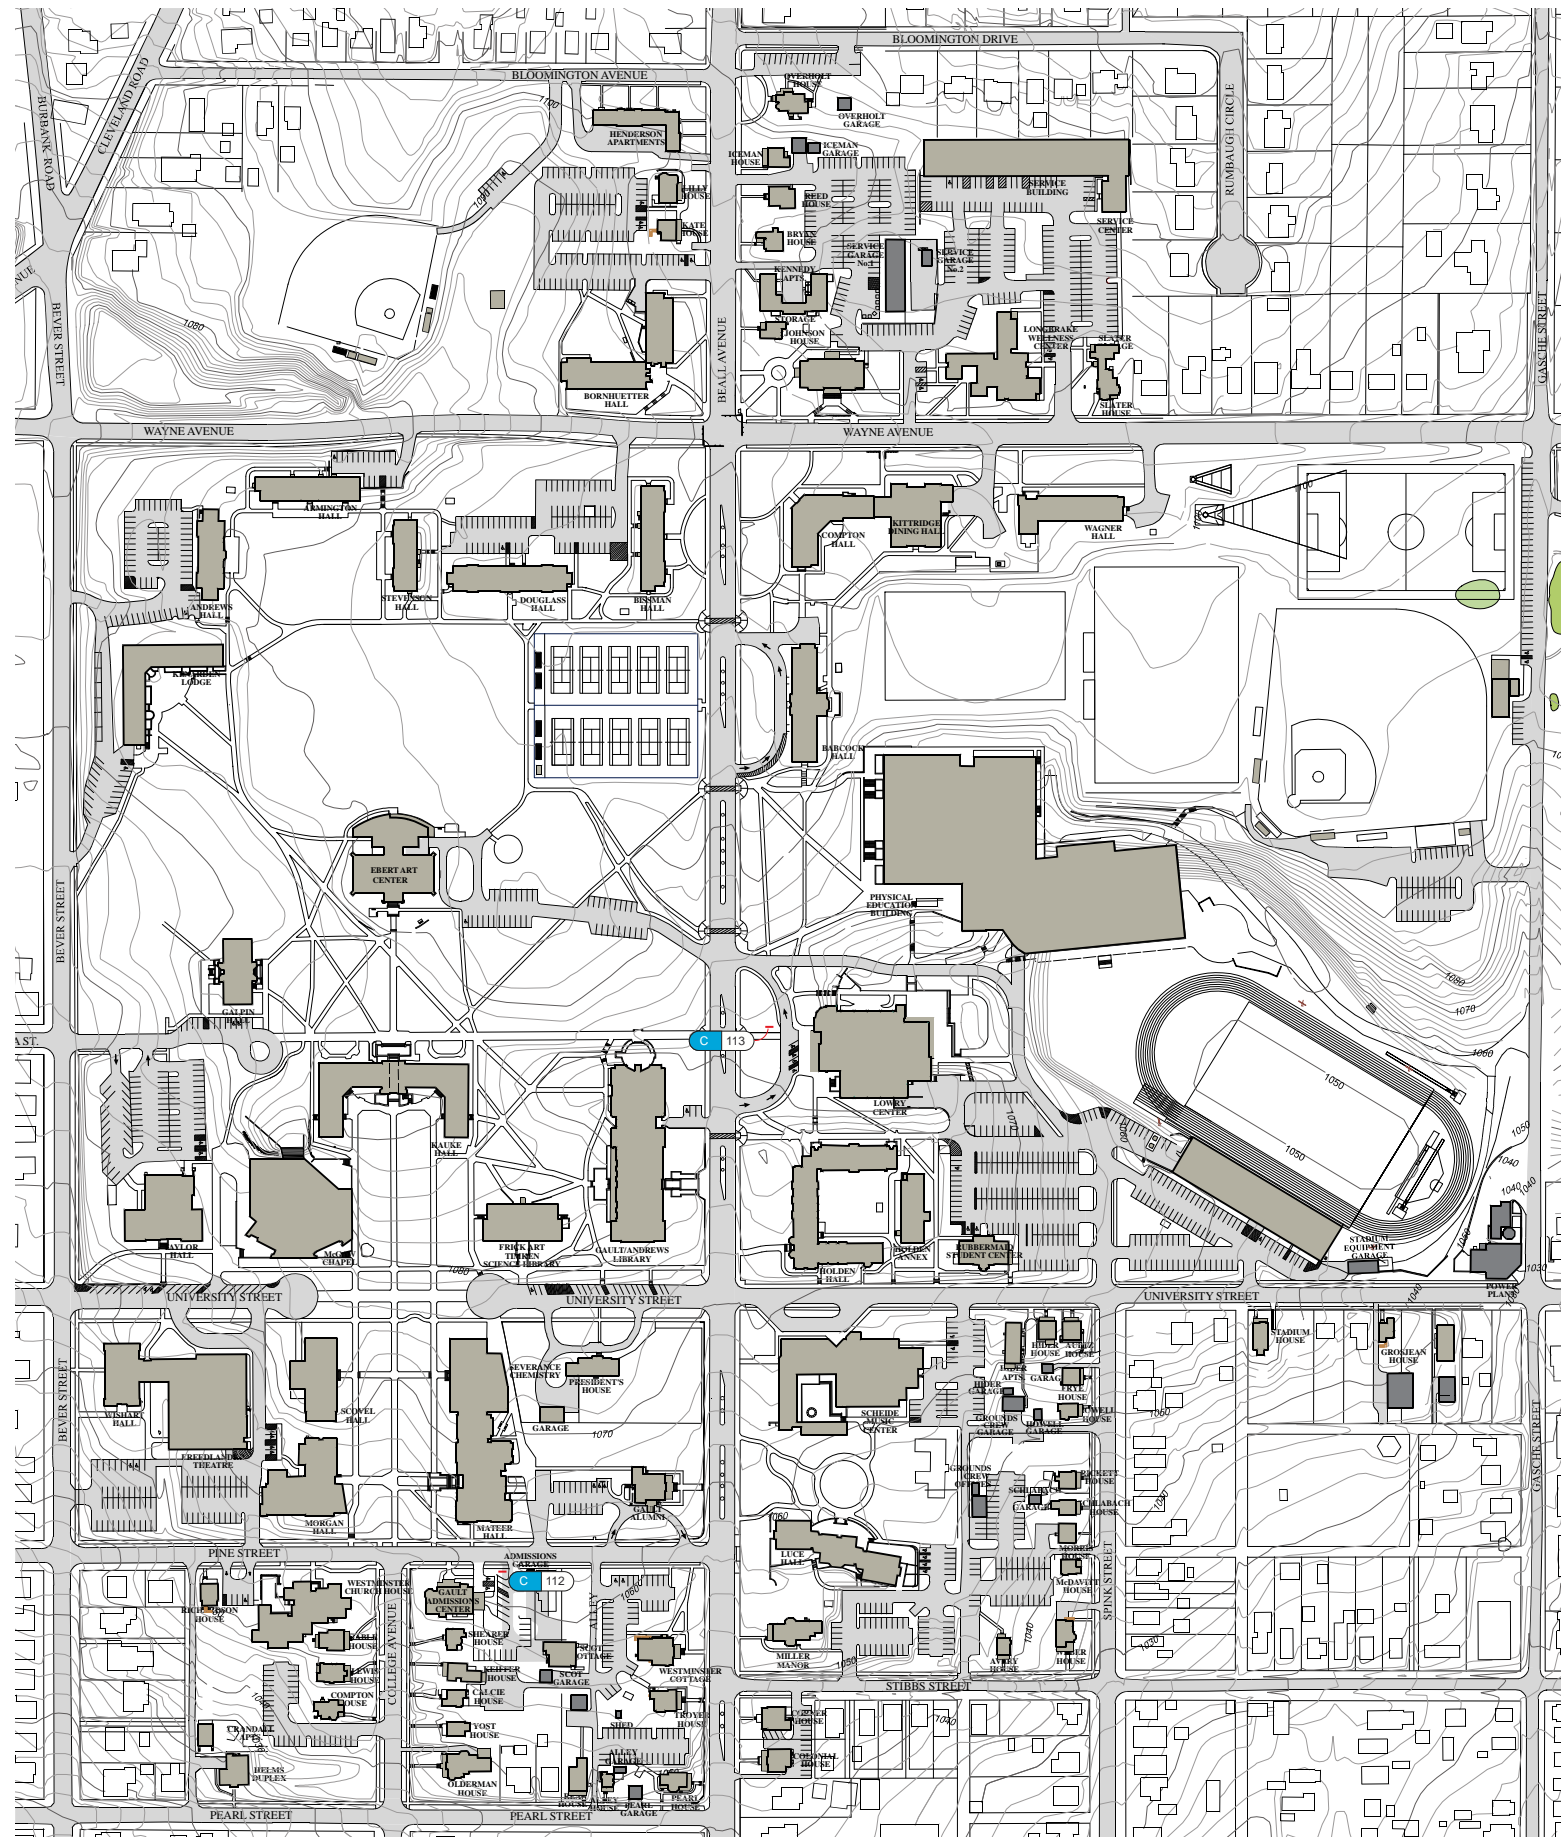

Legend

- A 100 A - Entrance/Gateway
- B1 100 B1 - Large Building Identification
- B2 200 B2 - Small Building Identification
- B3 300 B3 - Wall-mounted Building Identification
- C 100 C - Campus Map Kiosk
- D1 100 D1 - Handicapped Trailblazer
- V1 100 V1 - Large Vehicular Directional
- V2 200 V2 - Small Vehicular Directional
- S 100 S - Street Sign

SIGN TYPE SIGN LOCATION

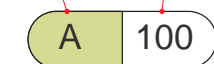


THIS DRAWING REPRESENTS DESIGN INTENT ONLY

CLIENT/PROJECT: College of Wooster Master Campus Sign Plan		PROJECT NO. COW-312
DATE:	REVISIONS:	SCALE:

3.5

SIGN LOCATION PLAN


Sign Type D - Handicapped Trailblazers

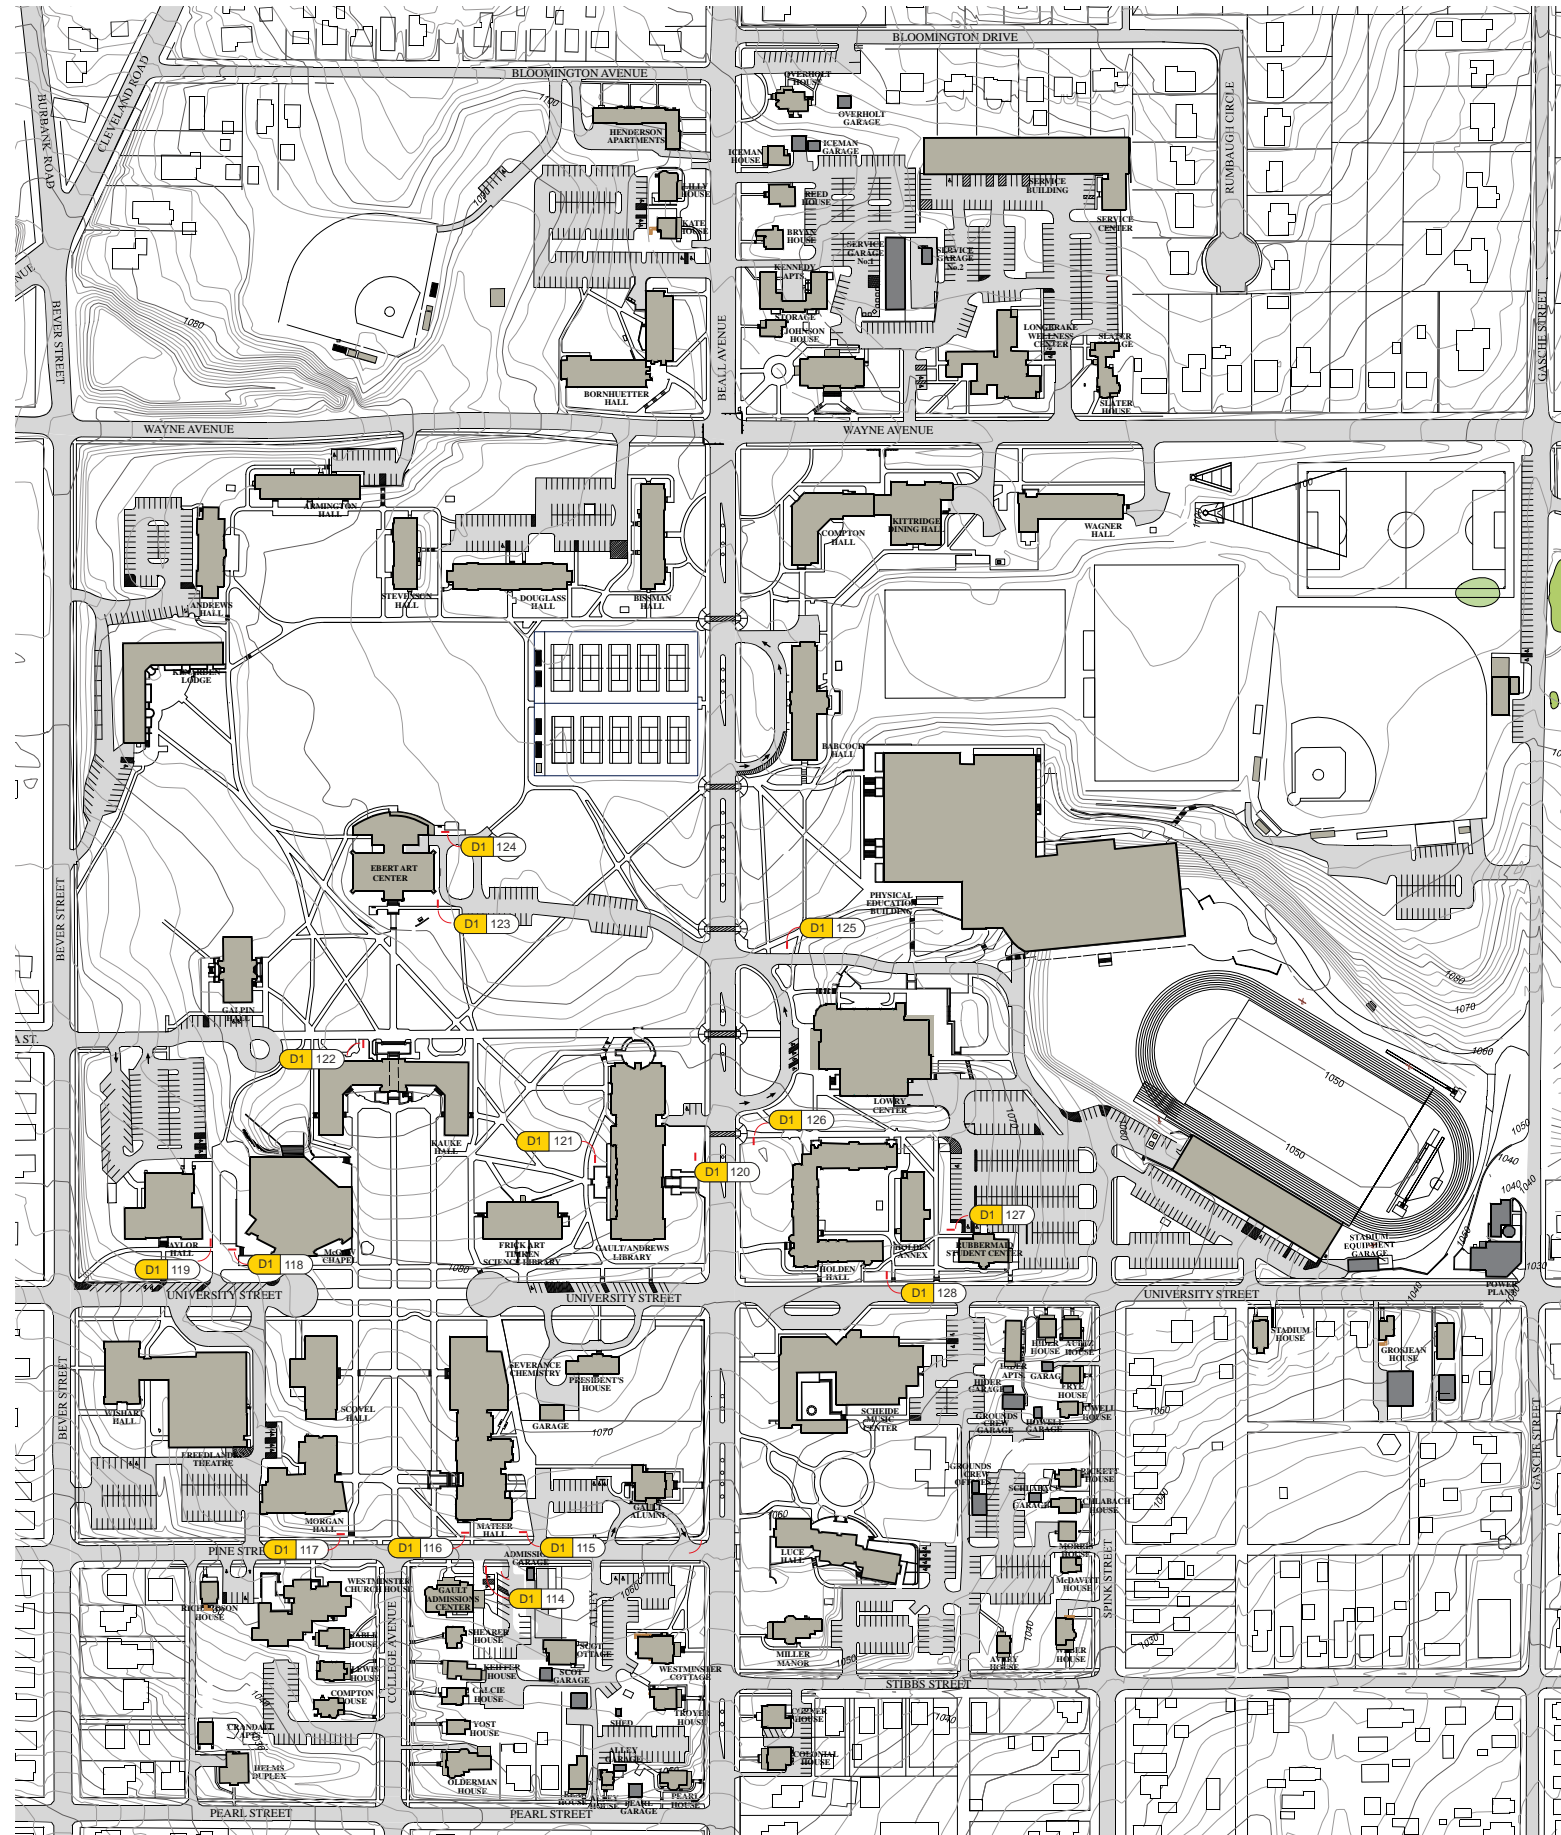

Legend

- A 100 A - Entrance/Gateway
- B1 100 B1 - Large Building Identification
- B2 200 B2 - Small Building Identification
- B3 300 B3 - Wall-mounted Building Identification
- C 100 C - Campus Map Kiosk
- D1 100 D1 - Handicapped Trailblazer
- V1 100 V1 - Large Vehicular Directional
- V2 200 V2 - Small Vehicular Directional
- S 100 S - Street Sign


SIGN TYPE SIGN LOCATION

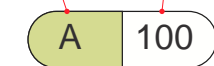

THIS DRAWING REPRESENTS DESIGN INTENT ONLY

CLIENT/PROJECT: College of Wooster Master Campus Sign Plan		PROJECT NO. COW-312
DATE:	REVISIONS:	SCALE:

Sign Type S - Street Signs

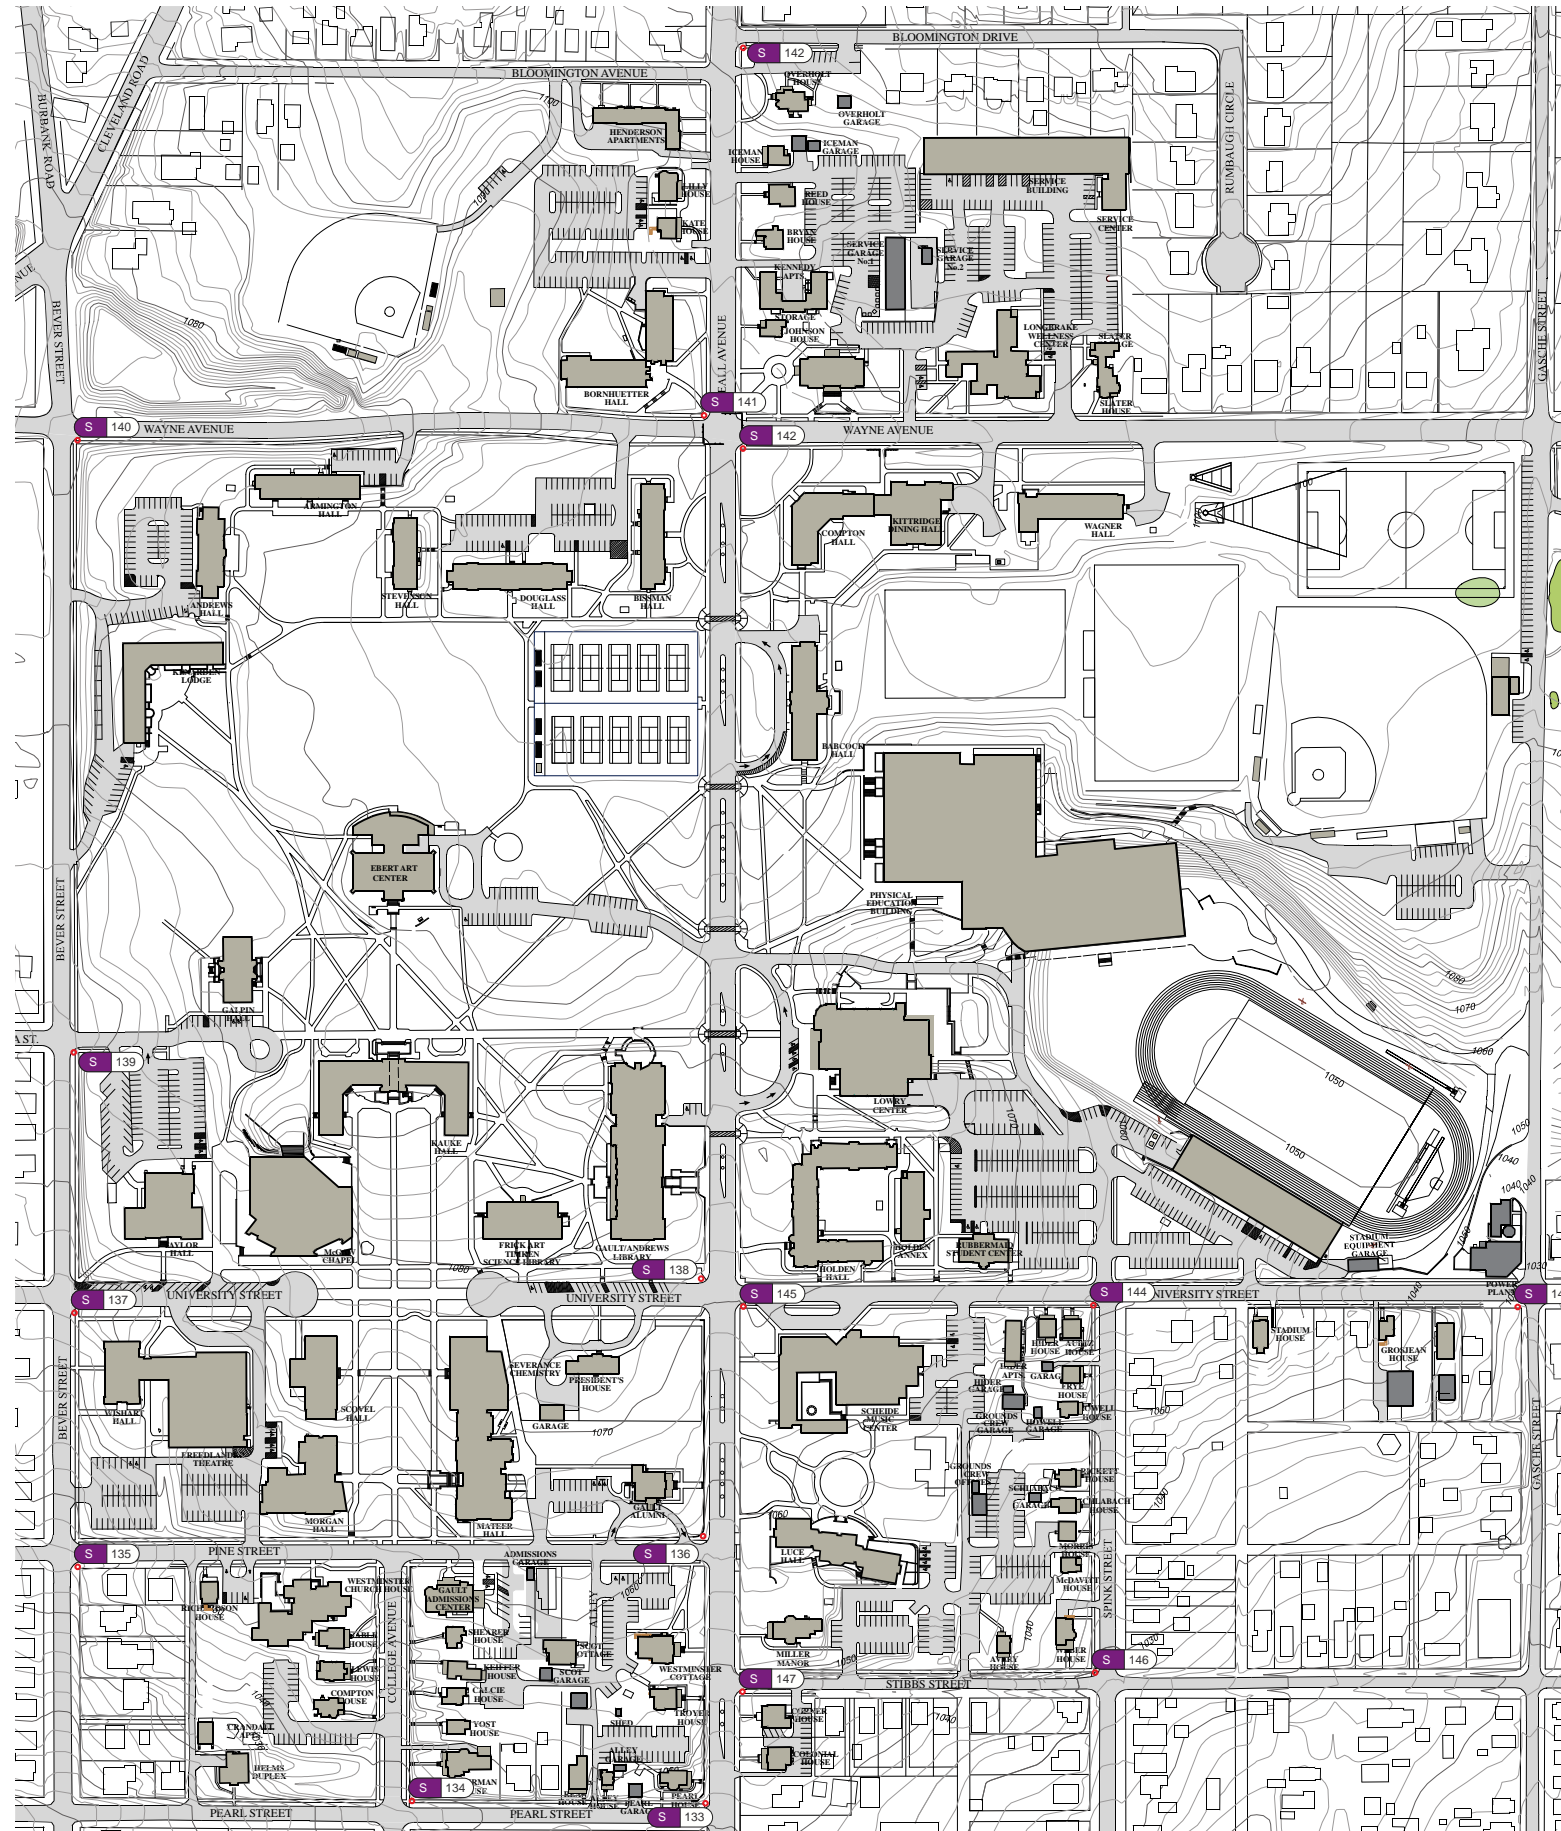

Legend

- A 100 A - Architectural Building Identification
- B1 100 B1 - Large Building Identification
- B2 200 B2 - Small Building Identification
- B3 300 B3 - Wall-mounted Building Identification
- C 100 C - Campus Map Kiosk
- D1 100 D1 - Handicapped Trailblazer
- V1 100 V1 - Large Vehicular Directional
- V2 200 V2 - Small Vehicular Directional
- S 100 S - Street Sign


SIGN TYPE SIGN LOCATION



THIS DRAWING REPRESENTS DESIGN INTENT ONLY

CLIENT/PROJECT: College of Wooster Master Campus Sign Plan		PROJECT NO. COW-312
DATE:	REVISIONS:	SCALE:


Sign Type V - Vehicular Directional

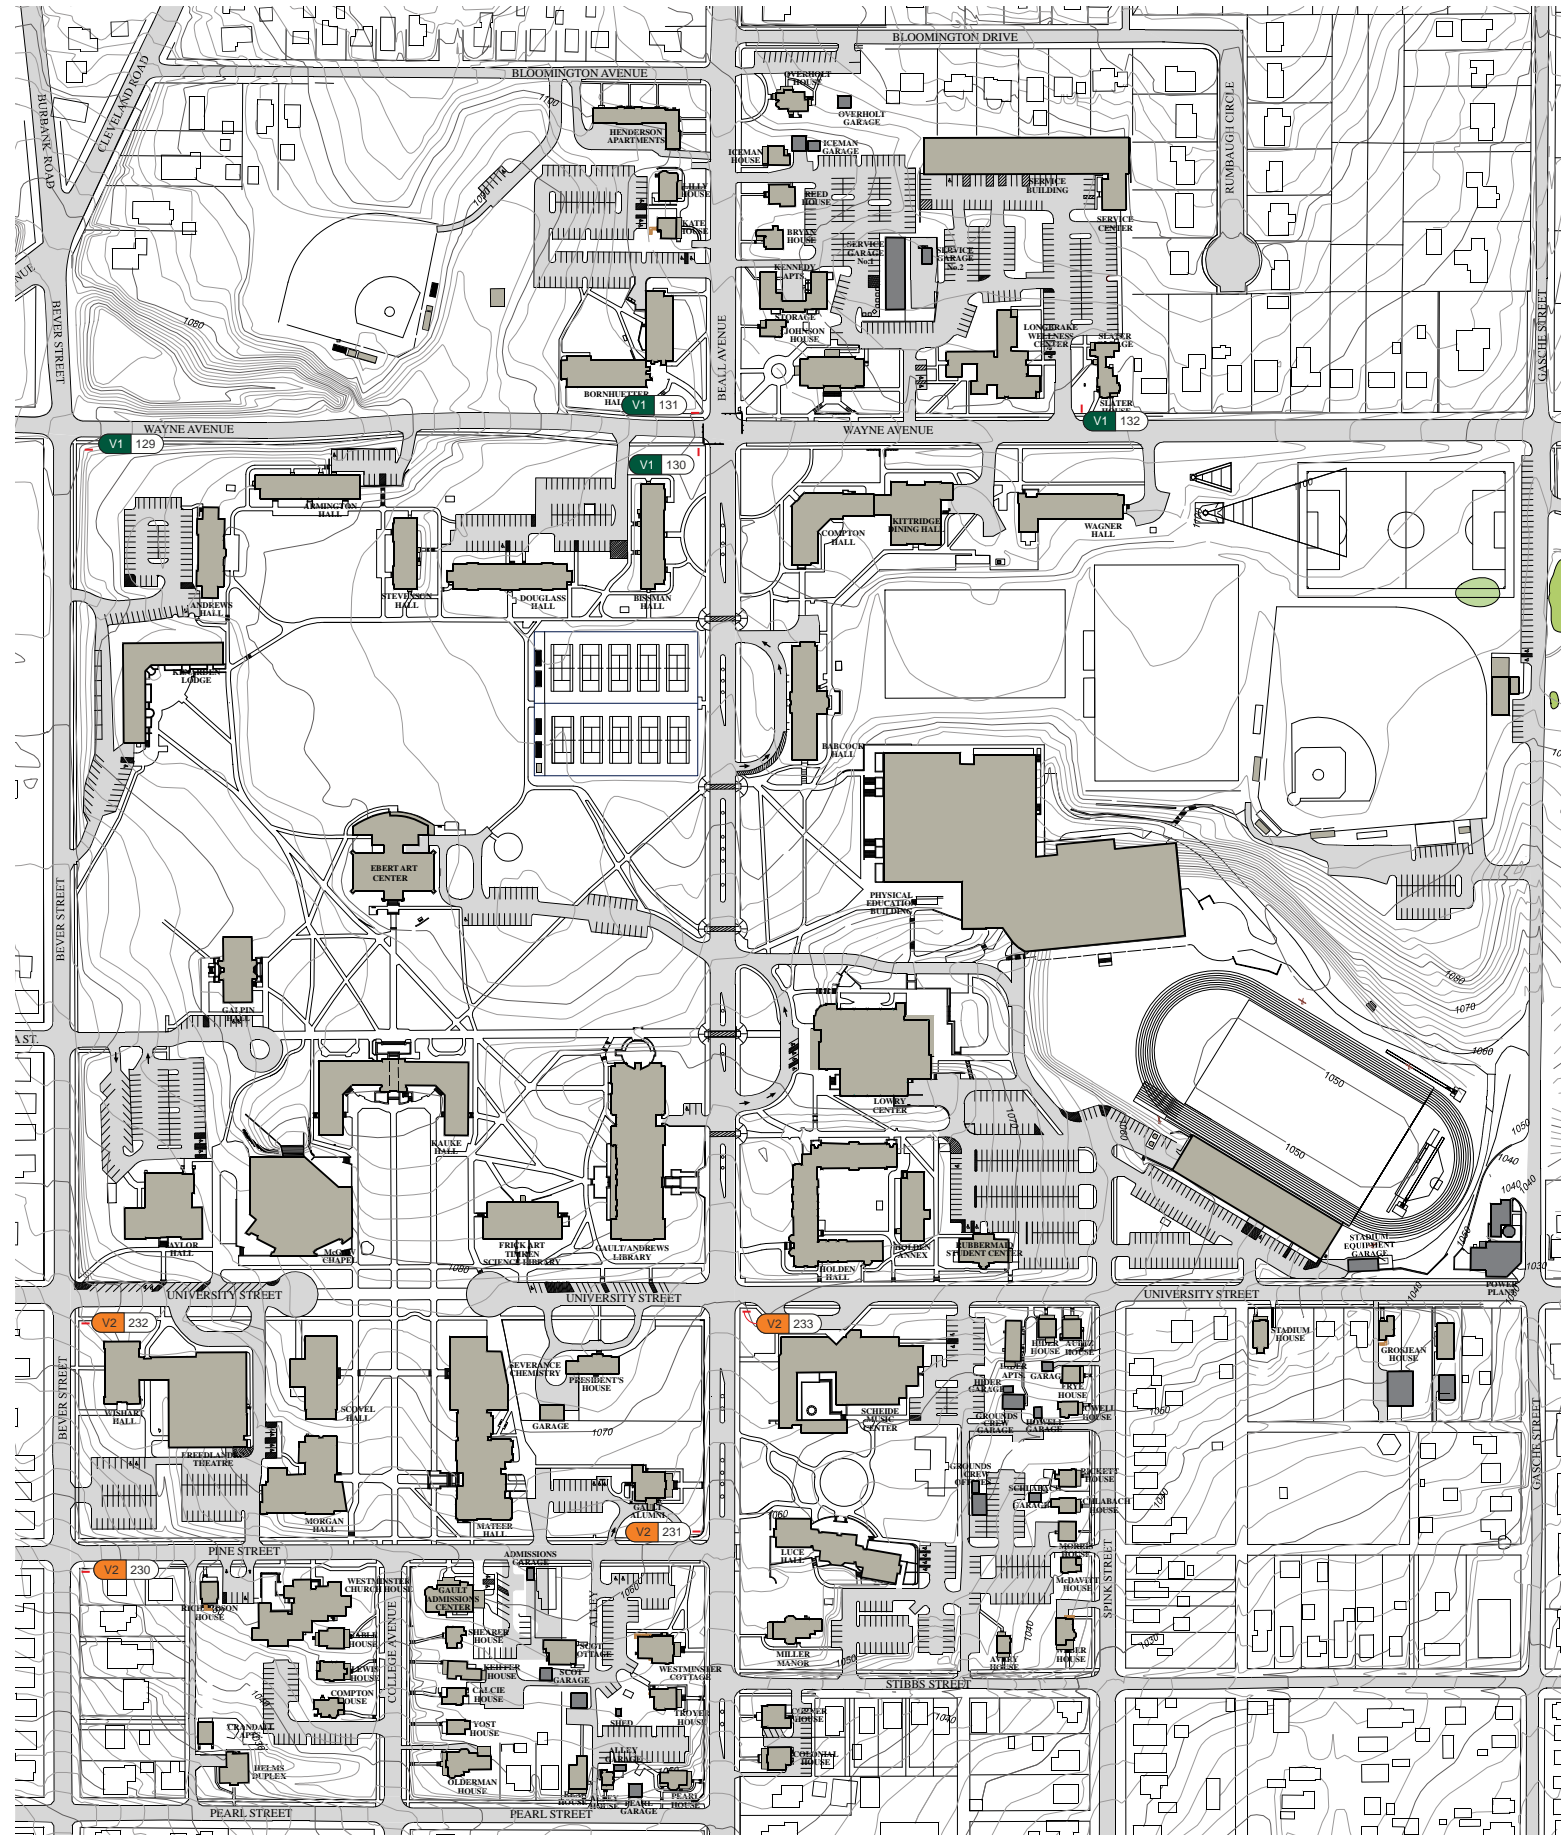

Legend

- A 100 A - Entrance/Gateway
- B1 100 B1 - Large Building Identification
- B2 200 B2 - Small Building Identification
- B3 300 B3 - Wall-mounted Building Identification
- C 100 C - Campus Map Kiosk
- D1 100 D1 - Handicapped Trailblazer
- V1 100 V1 - Large Vehicular Directional
- V2 200 V2 - Small Vehicular Directional
- S 100 S - Street Sign

SIGN TYPE SIGN LOCATION

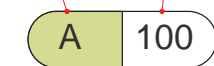

THIS DRAWING REPRESENTS DESIGN INTENT ONLY

CLIENT/PROJECT: College of Wooster Master Campus Sign Plan		PROJECT NO. COW-312
DATE:	REVISIONS:	SCALE: